

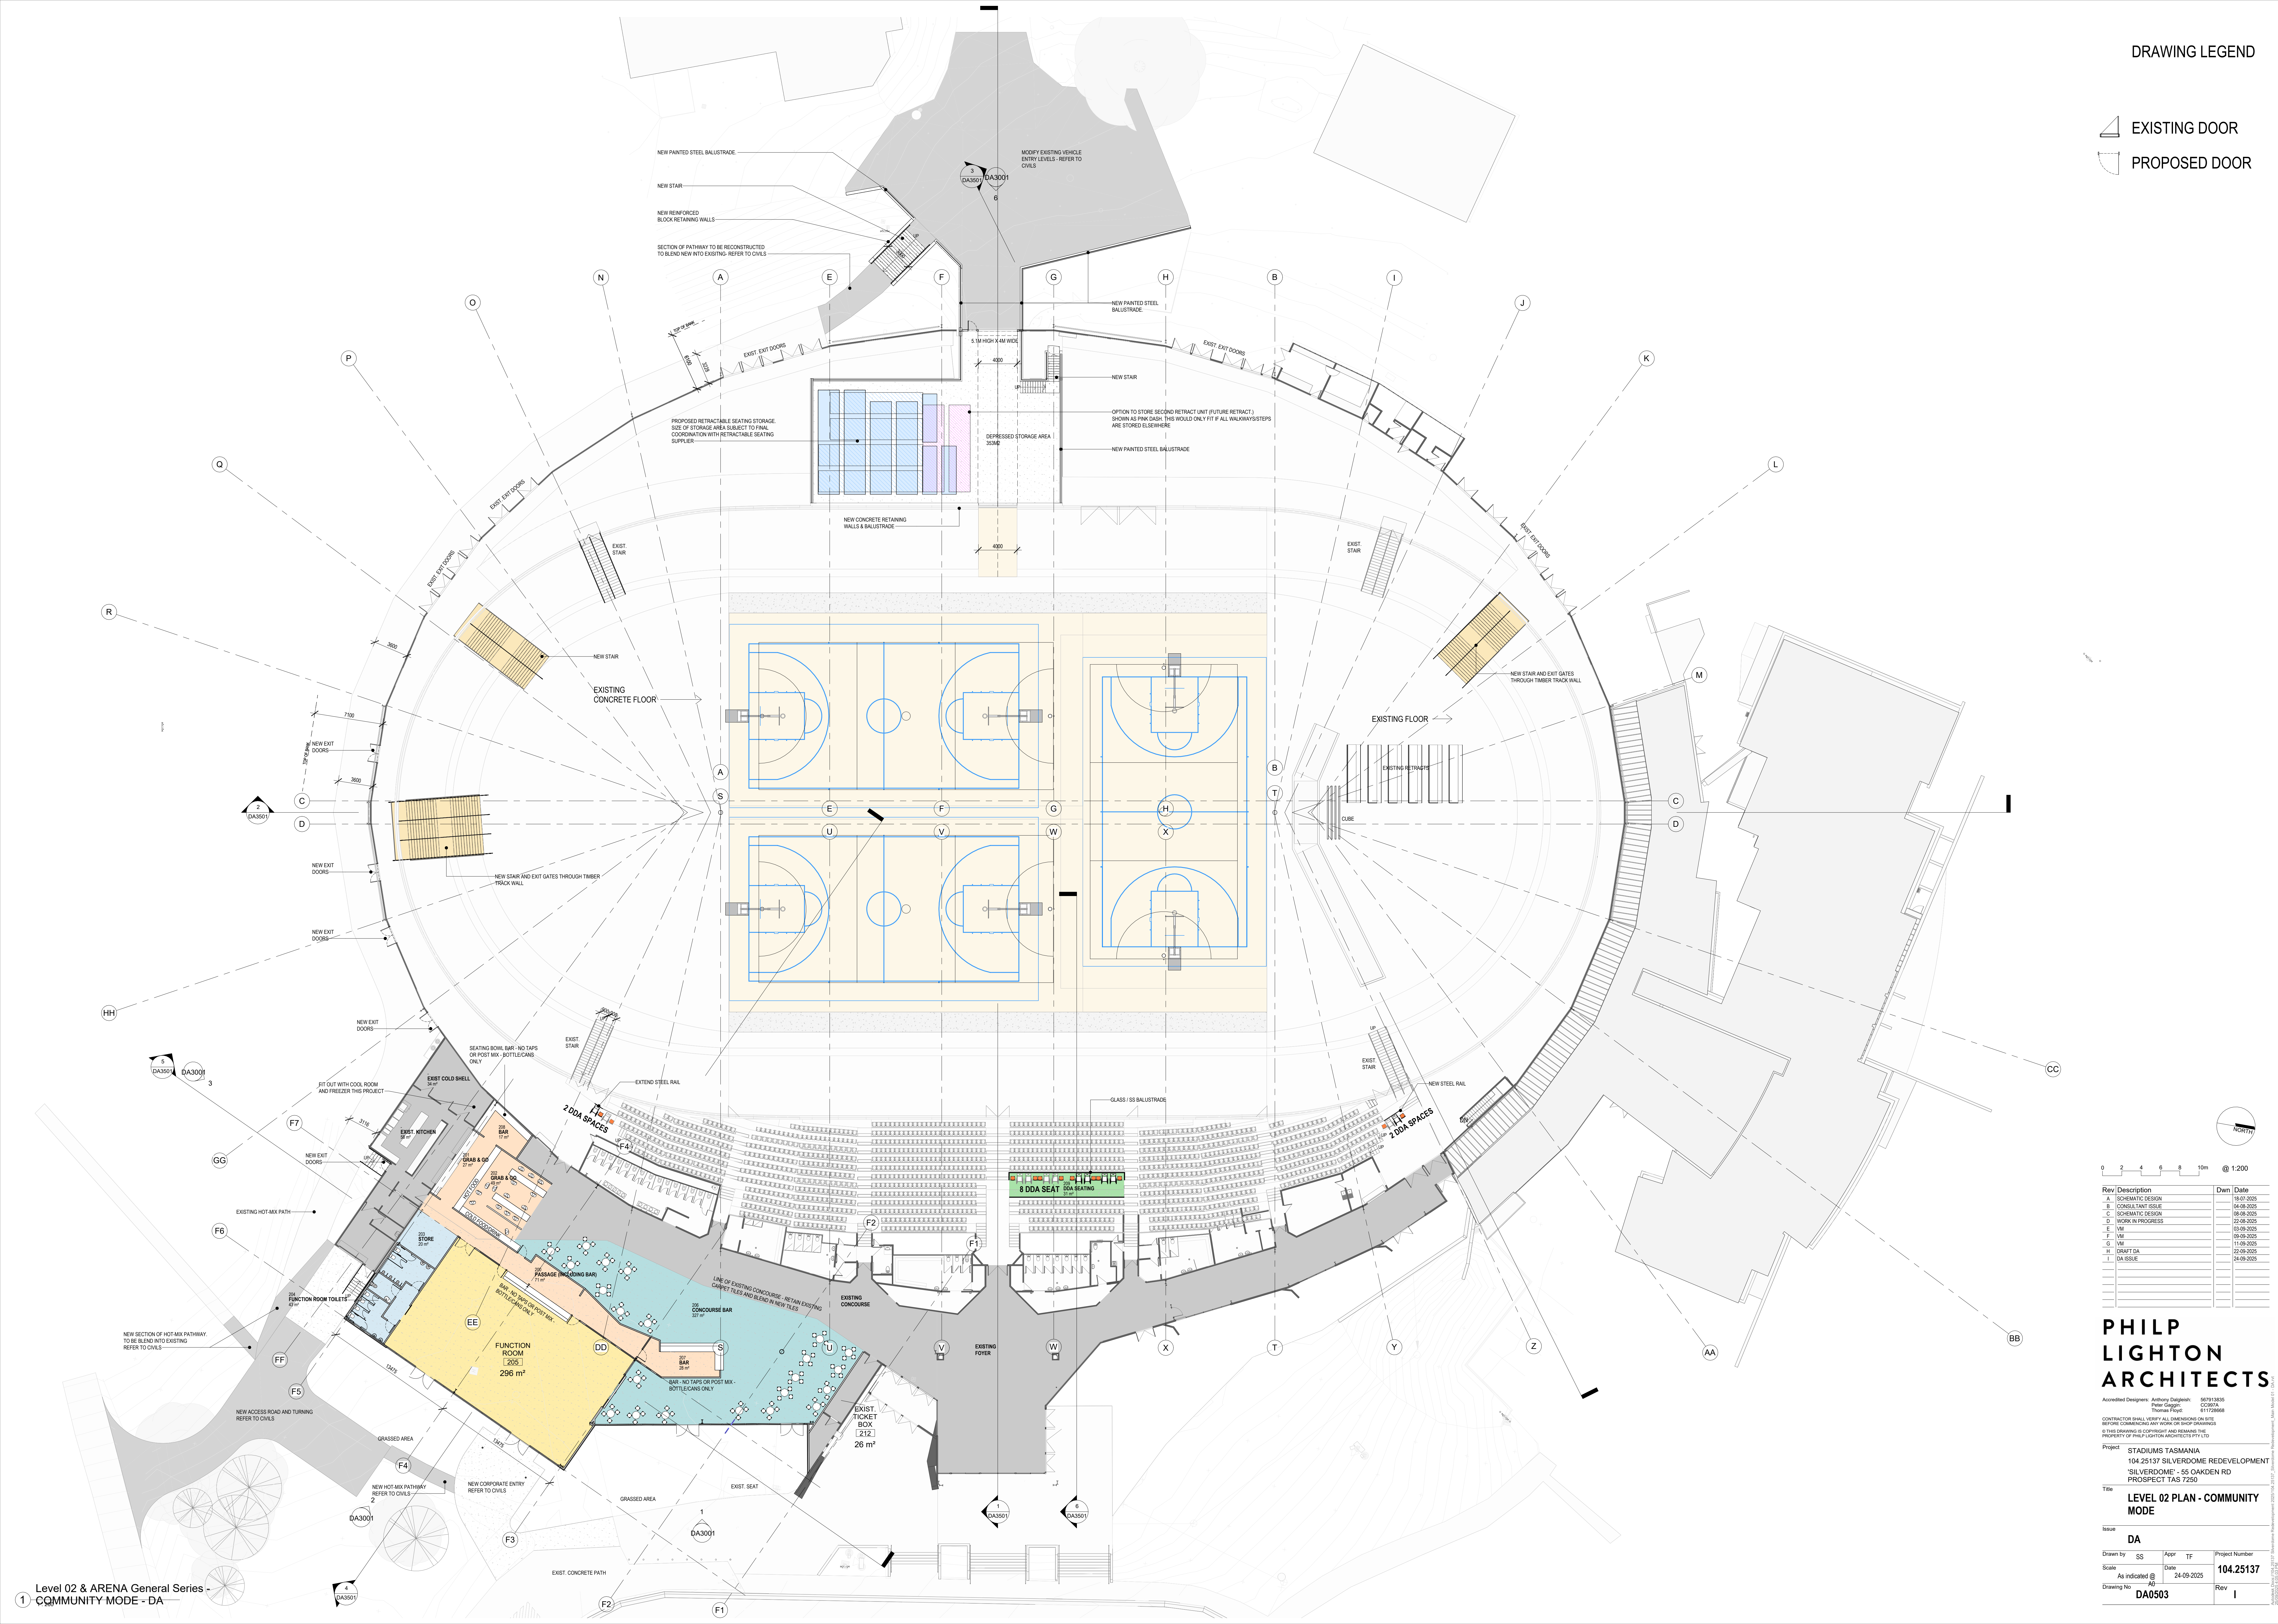
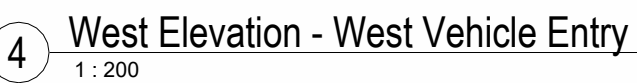


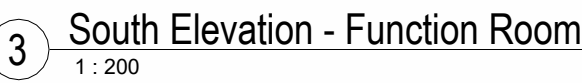

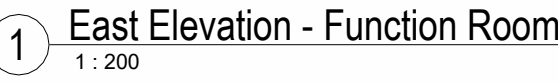

Accredited Designers: Anthony Dalekovich		567191835	
Project: Prospect TAS 7250		C02074	
Designed by: Thomas Doyle		611725668	
CONTRACTOR SHALL VERIFY ALL DIMENSIONS ON SITE BEFORE COMMENCING ANY WORK OR PRIOR WORK DOWNSIZES THIS DRAWING IS NOT COMPLETE AND REMAINS THE PROPERTY OF THE CONSULTANT ARCHITECTS PTY LTD			
Project	STADIUMS TASMANIA 104 25137 SILVERDOME REDEVELOPMENT 'SILVERDOME' - 55 OKADEN RD PROSPECT TAS 7250		
Title	BUILDING ELEVATIONS		
Issue	CONSTRUCTION		
Drawn by	SS	Appr	TF
Scale	Date	Project Number	
1 : 200	04	104.25137	
	15-01-2026		
Drawn by	Project No		
A3000	Rev		C1